



Job No: BES - 001  
Date: 01/02/2017  
By: MAH  
Scale : 1:50  
Property Address:  
Scotia House  
Kelvinside  
Wallasey  
Drawing Title:  
Existing Ground Floor Plan

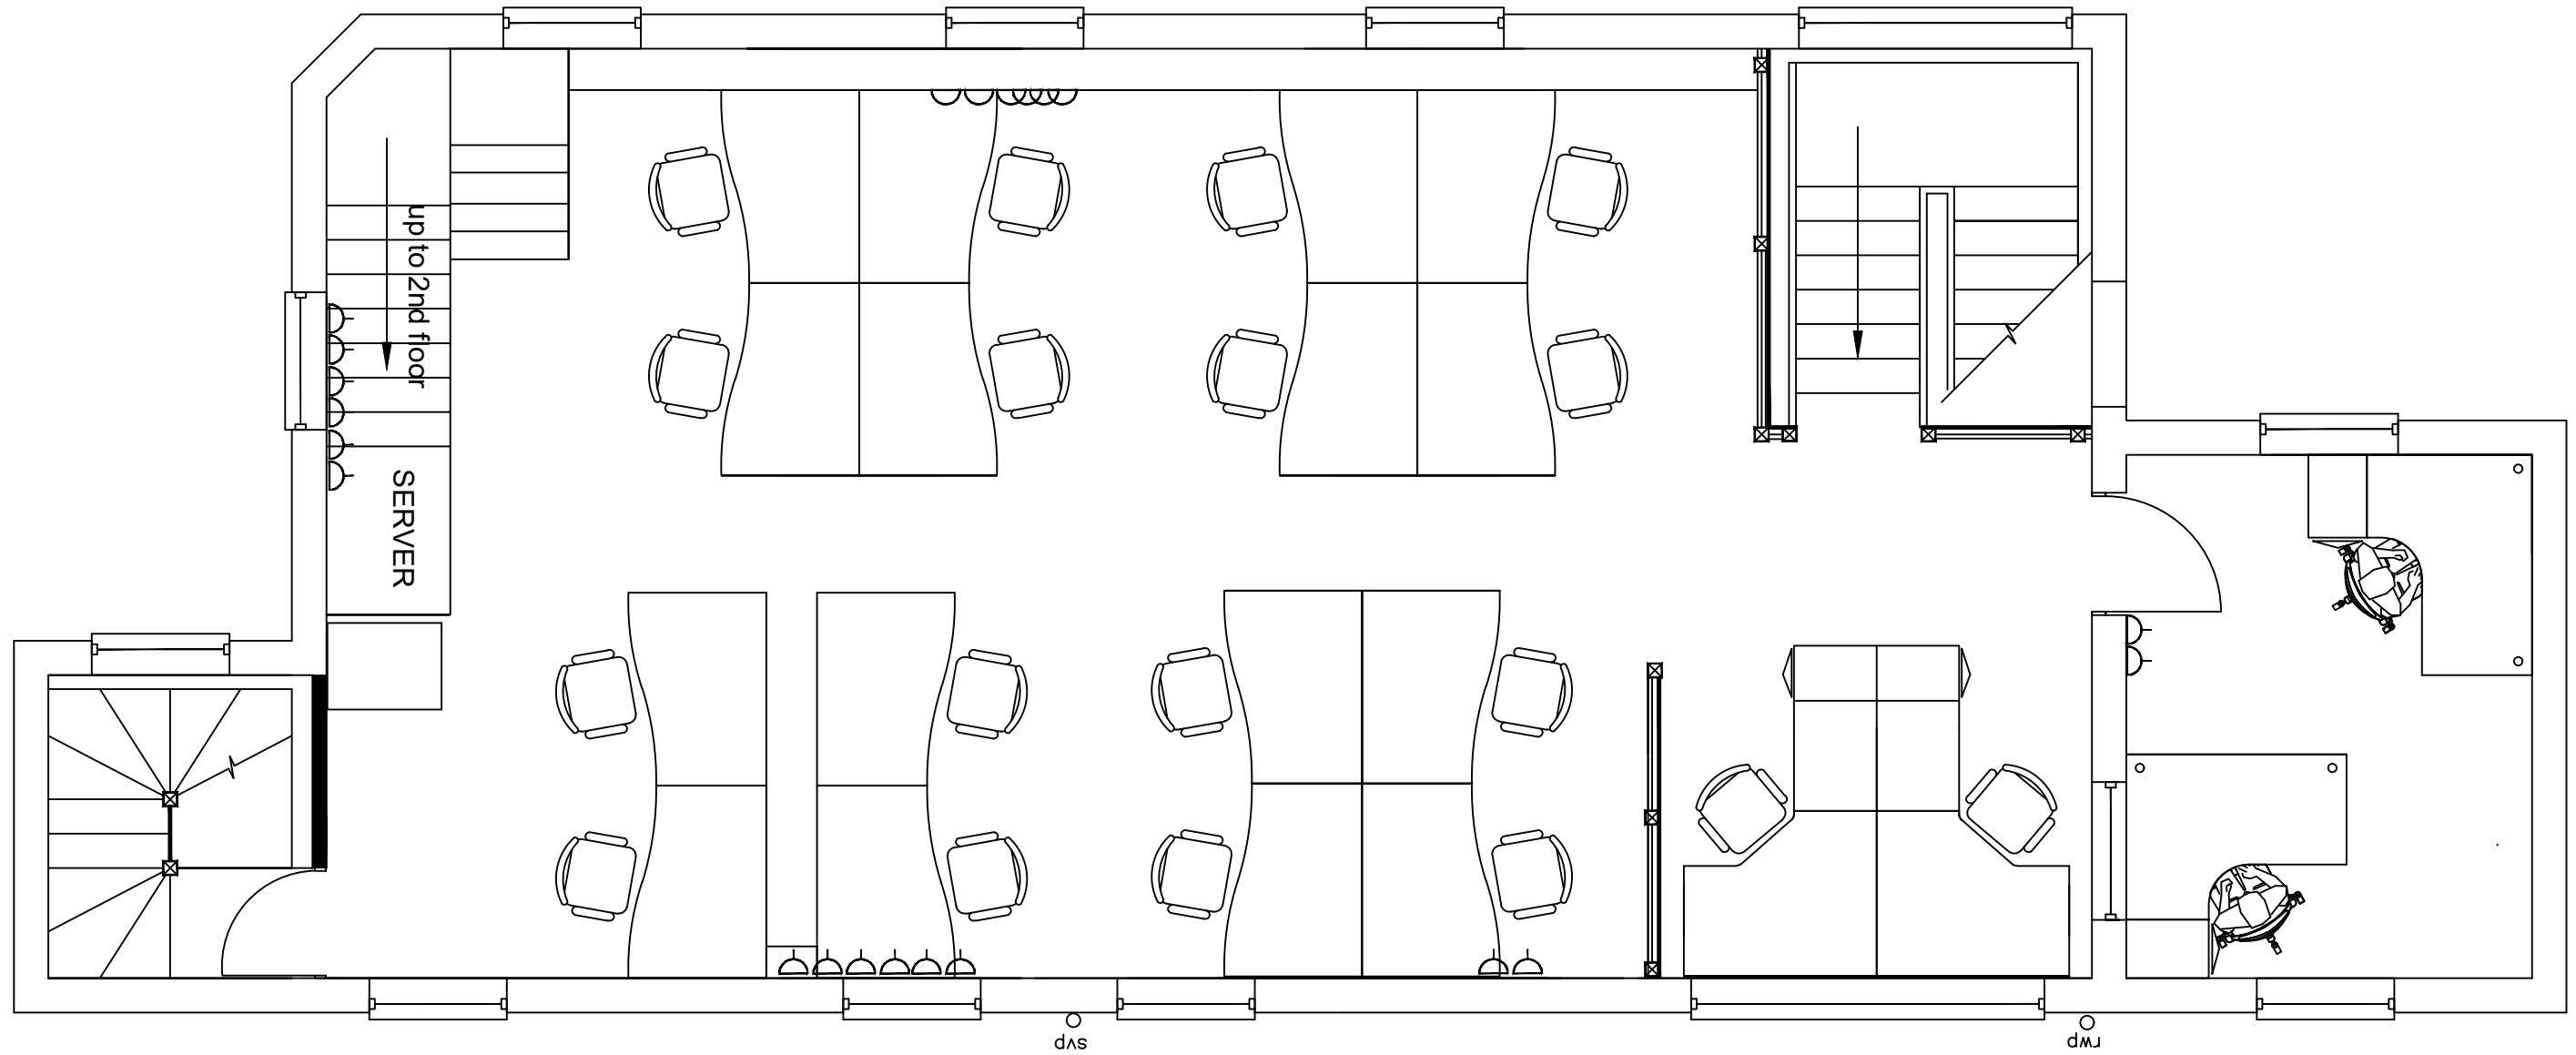

Job No: BES - 002  
Date: 01/02/2017  
By:MAH  
Scale : 1:50  
Property Address:  
Scotia House  
Kelvinside  
Wallasey  
Drawing Title:  
Existing First Floor Plan


1 | 2 | 3 | 4 | 5 | 6 | 7 | 8

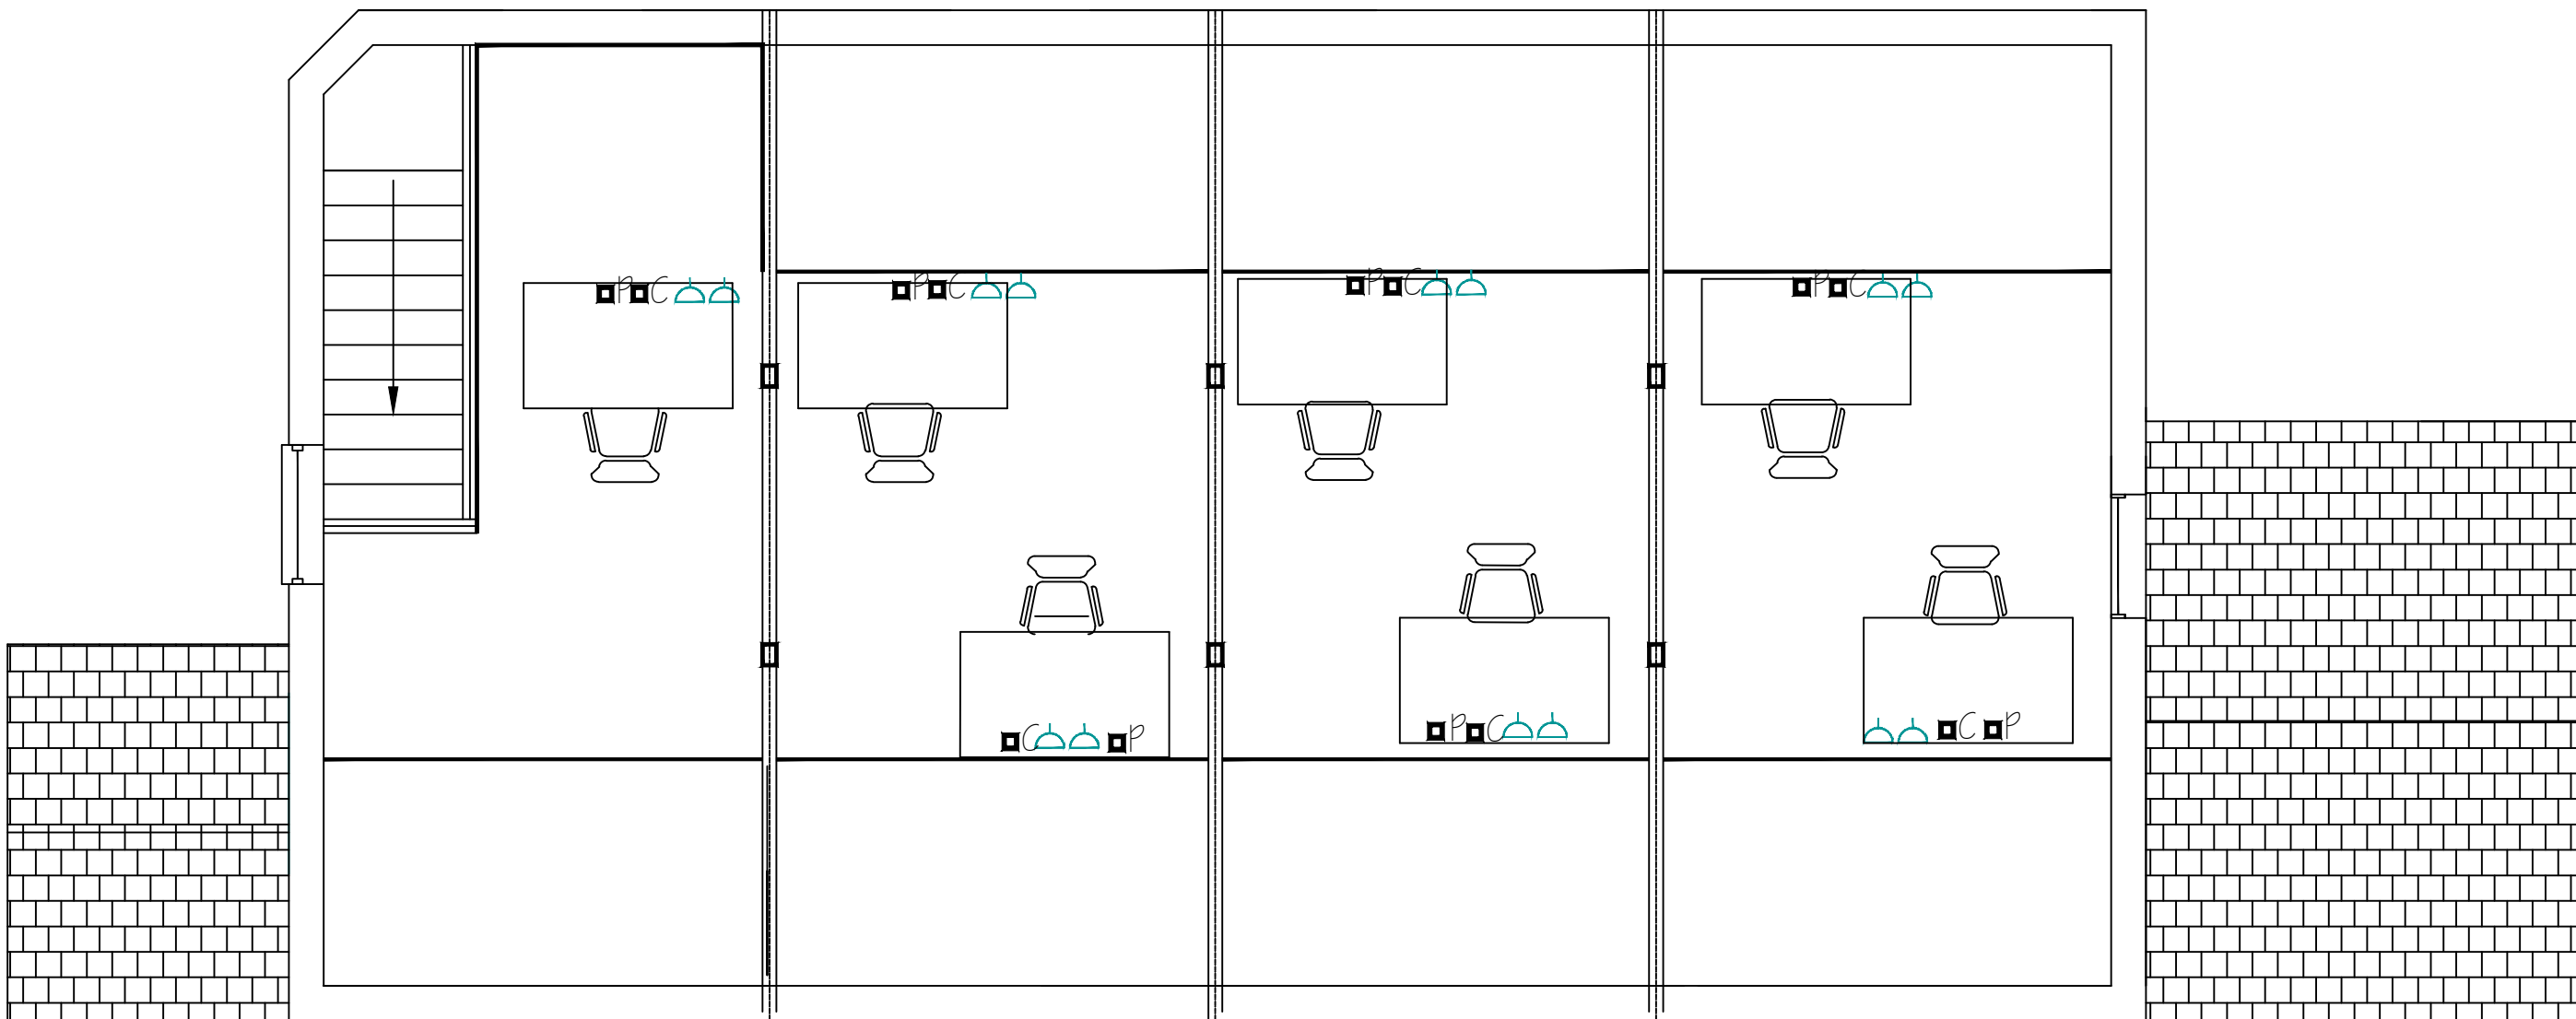

Job No: BES - 003  
Date: 01/02/2017  
By: MAH  
Scale : 1:50  
Property Address:  
Scotia House  
Kelvinside  
Wallasey  
Drawing Title:  
Existing Second Floor Plan

1 | 2 | 3 | 4 | 5 | 6 | 7 | 8

1 2 3 4 5 6 7 8

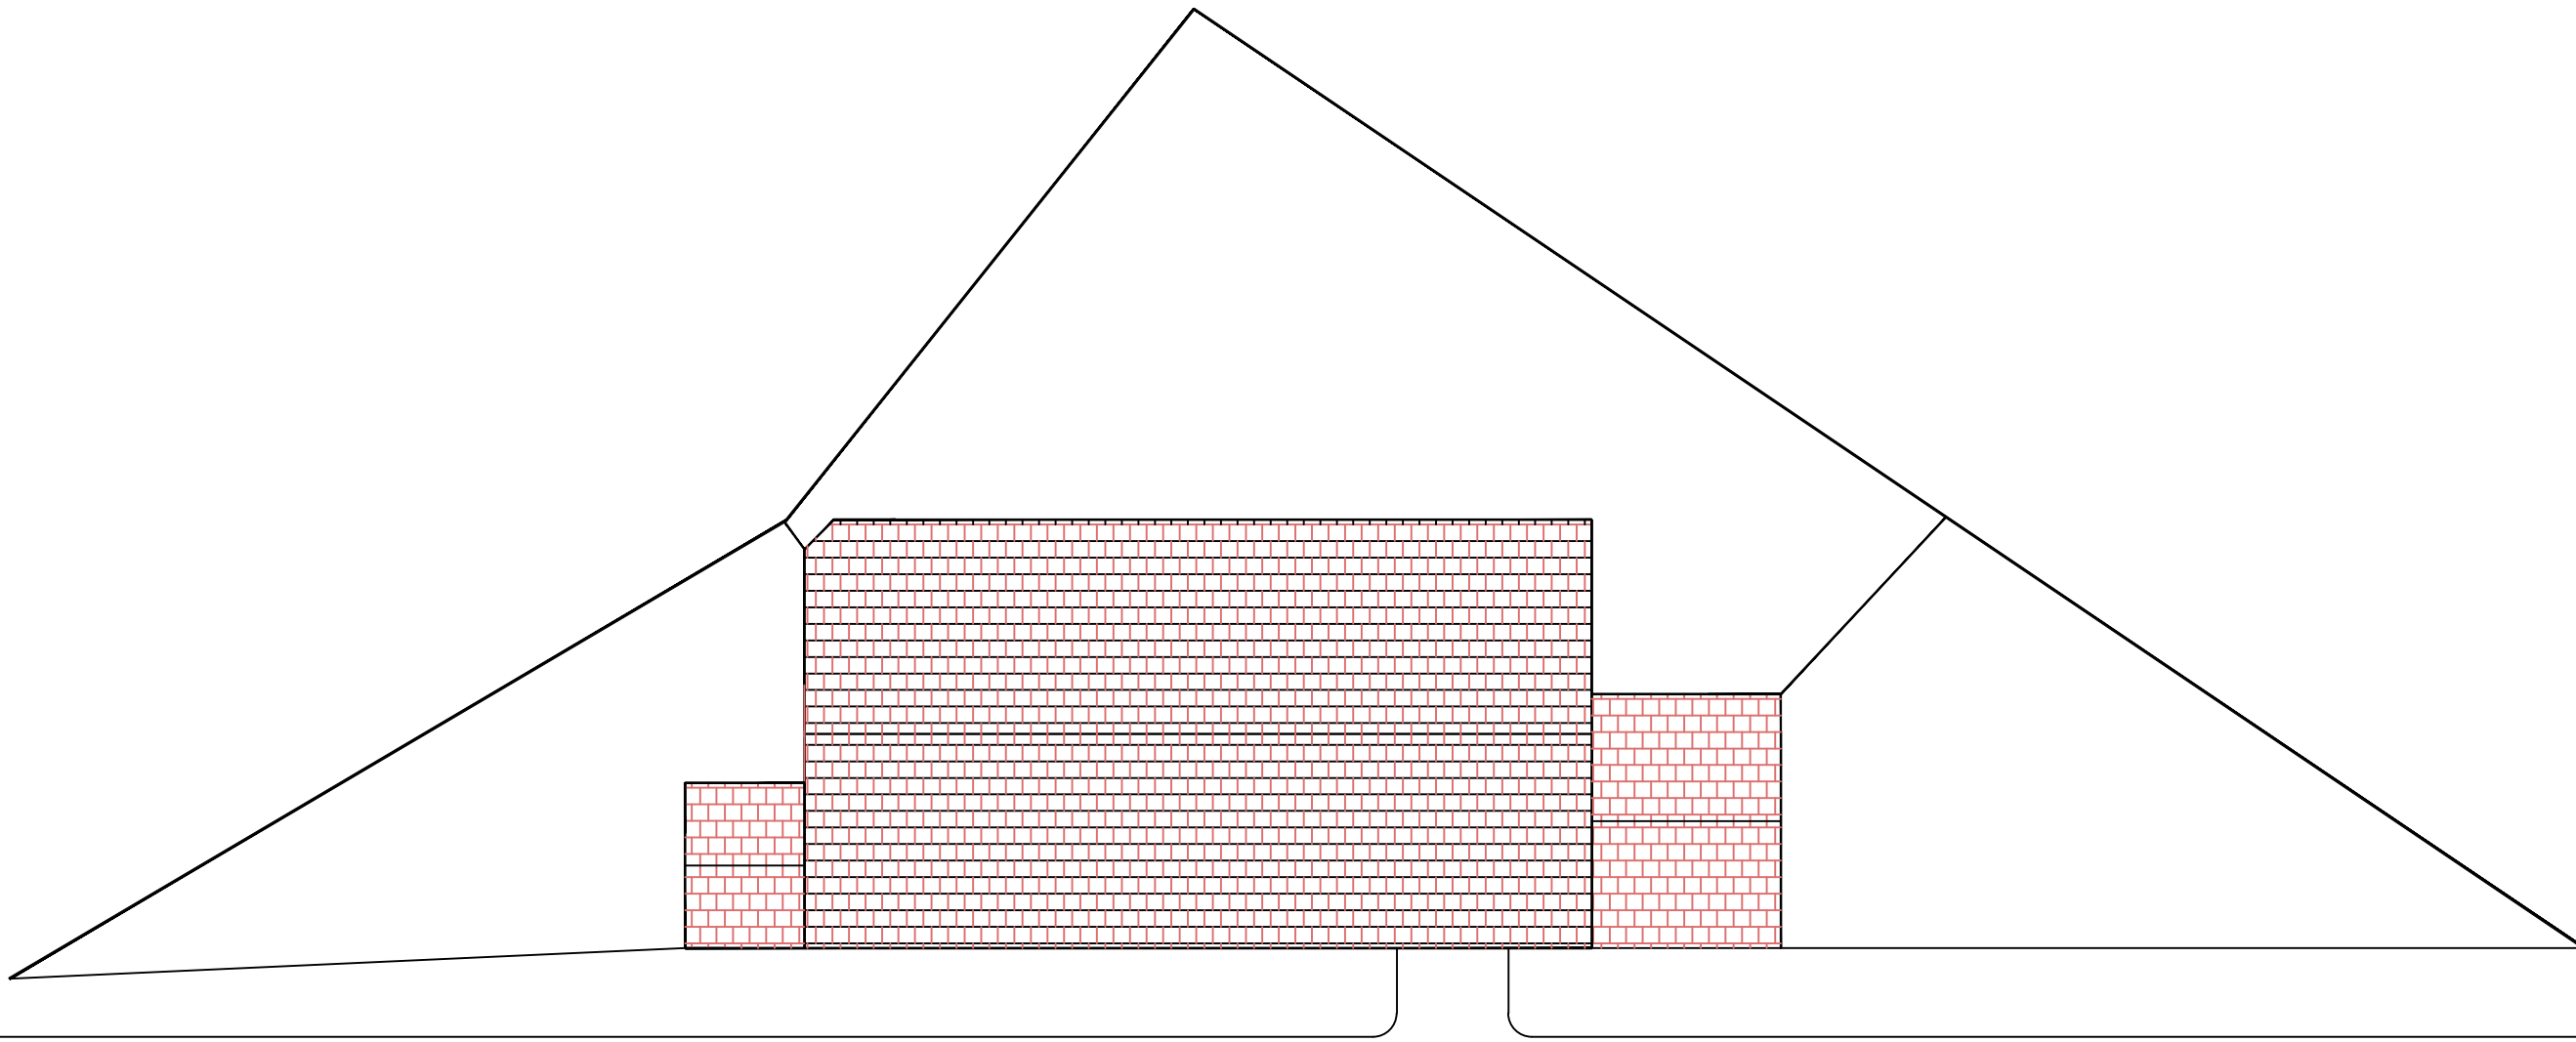

KELVINSIDE

Job No: BES - 004
Date: 01/02/2017
By:MAH
Scale : 1:125
Property Address: Scotia House Kelvinside Wallasey
Drawing Title: Site Plan with Kelvinside

1 2 3 4 5 6 7 8

